


**SYMBOL KEY**

	Selecon Axial Acclaim Zoomspot 24-44 Deg (600W)
	Selecon Acclaim Fresnel (500W)
	Chauvet COLORdash S-Par1 (4ch)
	Selecon HUI Flood (300W)
	Briteq PowerPixel-8 (3ch)

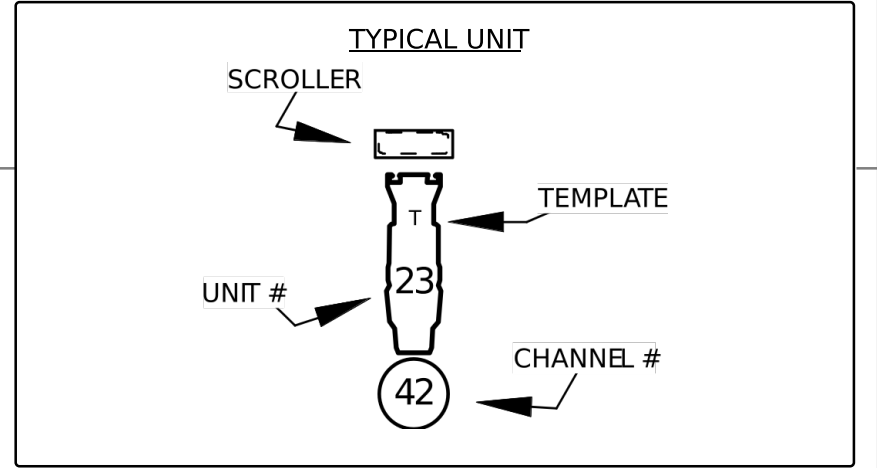

THIS DRAWING REPRESENTS VISUAL CONCEPTS AND CONSTRUCTION SUGGESTIONS ONLY. IT DOES NOT REPLACE THE KNOWLEDGE AND ADVICE OF A LICENSED STRUCTURAL ENGINEER. THE DESIGNER IS UNQUALIFIED TO DETERMINE THE STRUCTURAL APPROPRIATENESS OF THIS DESIGN AND WILL NOT ASSUME RESPONSIBILITY FOR IMPROPER ENGINEERING OR USE.

**Callum Graham  
Greenside Venues Ltd.**  
07585 112144  
callumgraham64@gmail.com

This drawing and all related paperwork, design concepts, and the resultant lighting design are the property of Callum Graham. Any attempt to use, reproduce, or otherwise alter these materials without the consent of Callum Graham is expressly forbidden.

PRODUCED BY  
**Greenside Venues Ltd.**  
Tara Kilbourne & Darren Neale

**Olive Studio**

6 Infirmary St  
Edinburgh  
EH1 1LT

**SCALE: 1:25**  
EXCEPT WHERE NOTED  
**DATE:** ISSUE DATE

**REVISION:**

DRAWN BY:

DRAWING No. **1**  
OF 1

**PLOT**