


- SYMBOL KEY**
- Source-4 36° 750w
 - Source-4 50° 575w
 - Selecon Axial Acclaim Zoomspot 22-44Deg (600W)
 - Selecon Acclaim Fresnel (600W)
 - Chauvet COLORdash S-Par1 (4ch)
 - Showtec RGB Par64 (3ch)
 - Selecon HUI Flood (500W)
 - Mac 250 Entour (Ext)

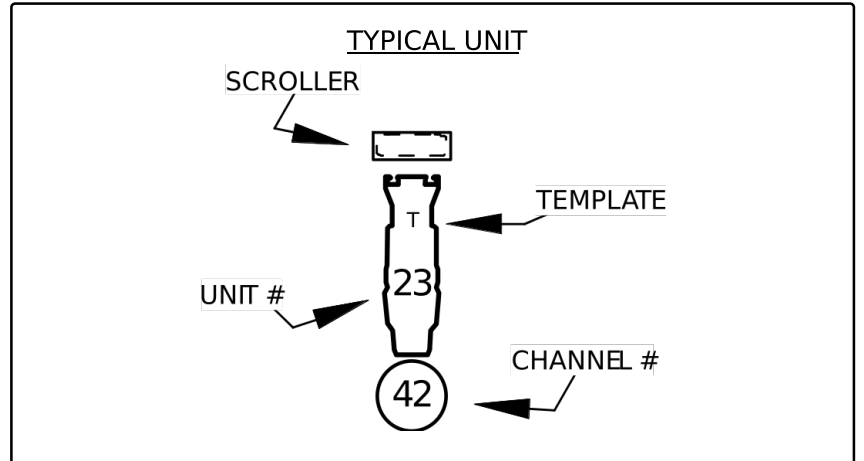

THIS DRAWING REPRESENTS VISUAL CONCEPTS AND CONSTRUCTION SUGGESTIONS ONLY. IT DOES NOT REPLACE THE KNOWLEDGE AND ADVICE OF A LICENSED STRUCTURAL ENGINEER. THE DESIGNER IS UNQUALIFIED TO DETERMINE THE STRUCTURAL APPROPRIATENESS OF THIS DESIGN AND WILL NOT ASSUME RESPONSIBILITY FOR IMPROPER ENGINEERING OR USE.

**Callum Graham
Greenside Venues Ltd.**
callum@greensidevenues.co.uk

PRODUCED BY
Greenside Venues Ltd.
Tara Kilbourne & Darren Neale

TECHNICAL DIRECTOR: **CALLUM GRAHAM**
EQUIPMENT SUPPLIER: **LIVE SYSTEMS LTD.**

Forest Theatre

6 Infirmiry Street
Edinburgh
EH6 1LT

SCALE: 1:25
EXCEPT WHERE NOTED
DATE: ISSUE DATE
REVISION:
DRAWN BY:

DRAWING No.
1
OF 1

PLOT